


CALOOLA RESERVE SHARED PAVILION PROPOSAL GROUND FLOOR

STORAGE, KITCHENS, SOCIAL AREA, CHANGE ROOMS, TOILETS
designed & drawn by Donald Smith - Oakleigh Tennis Club


24-10-2017

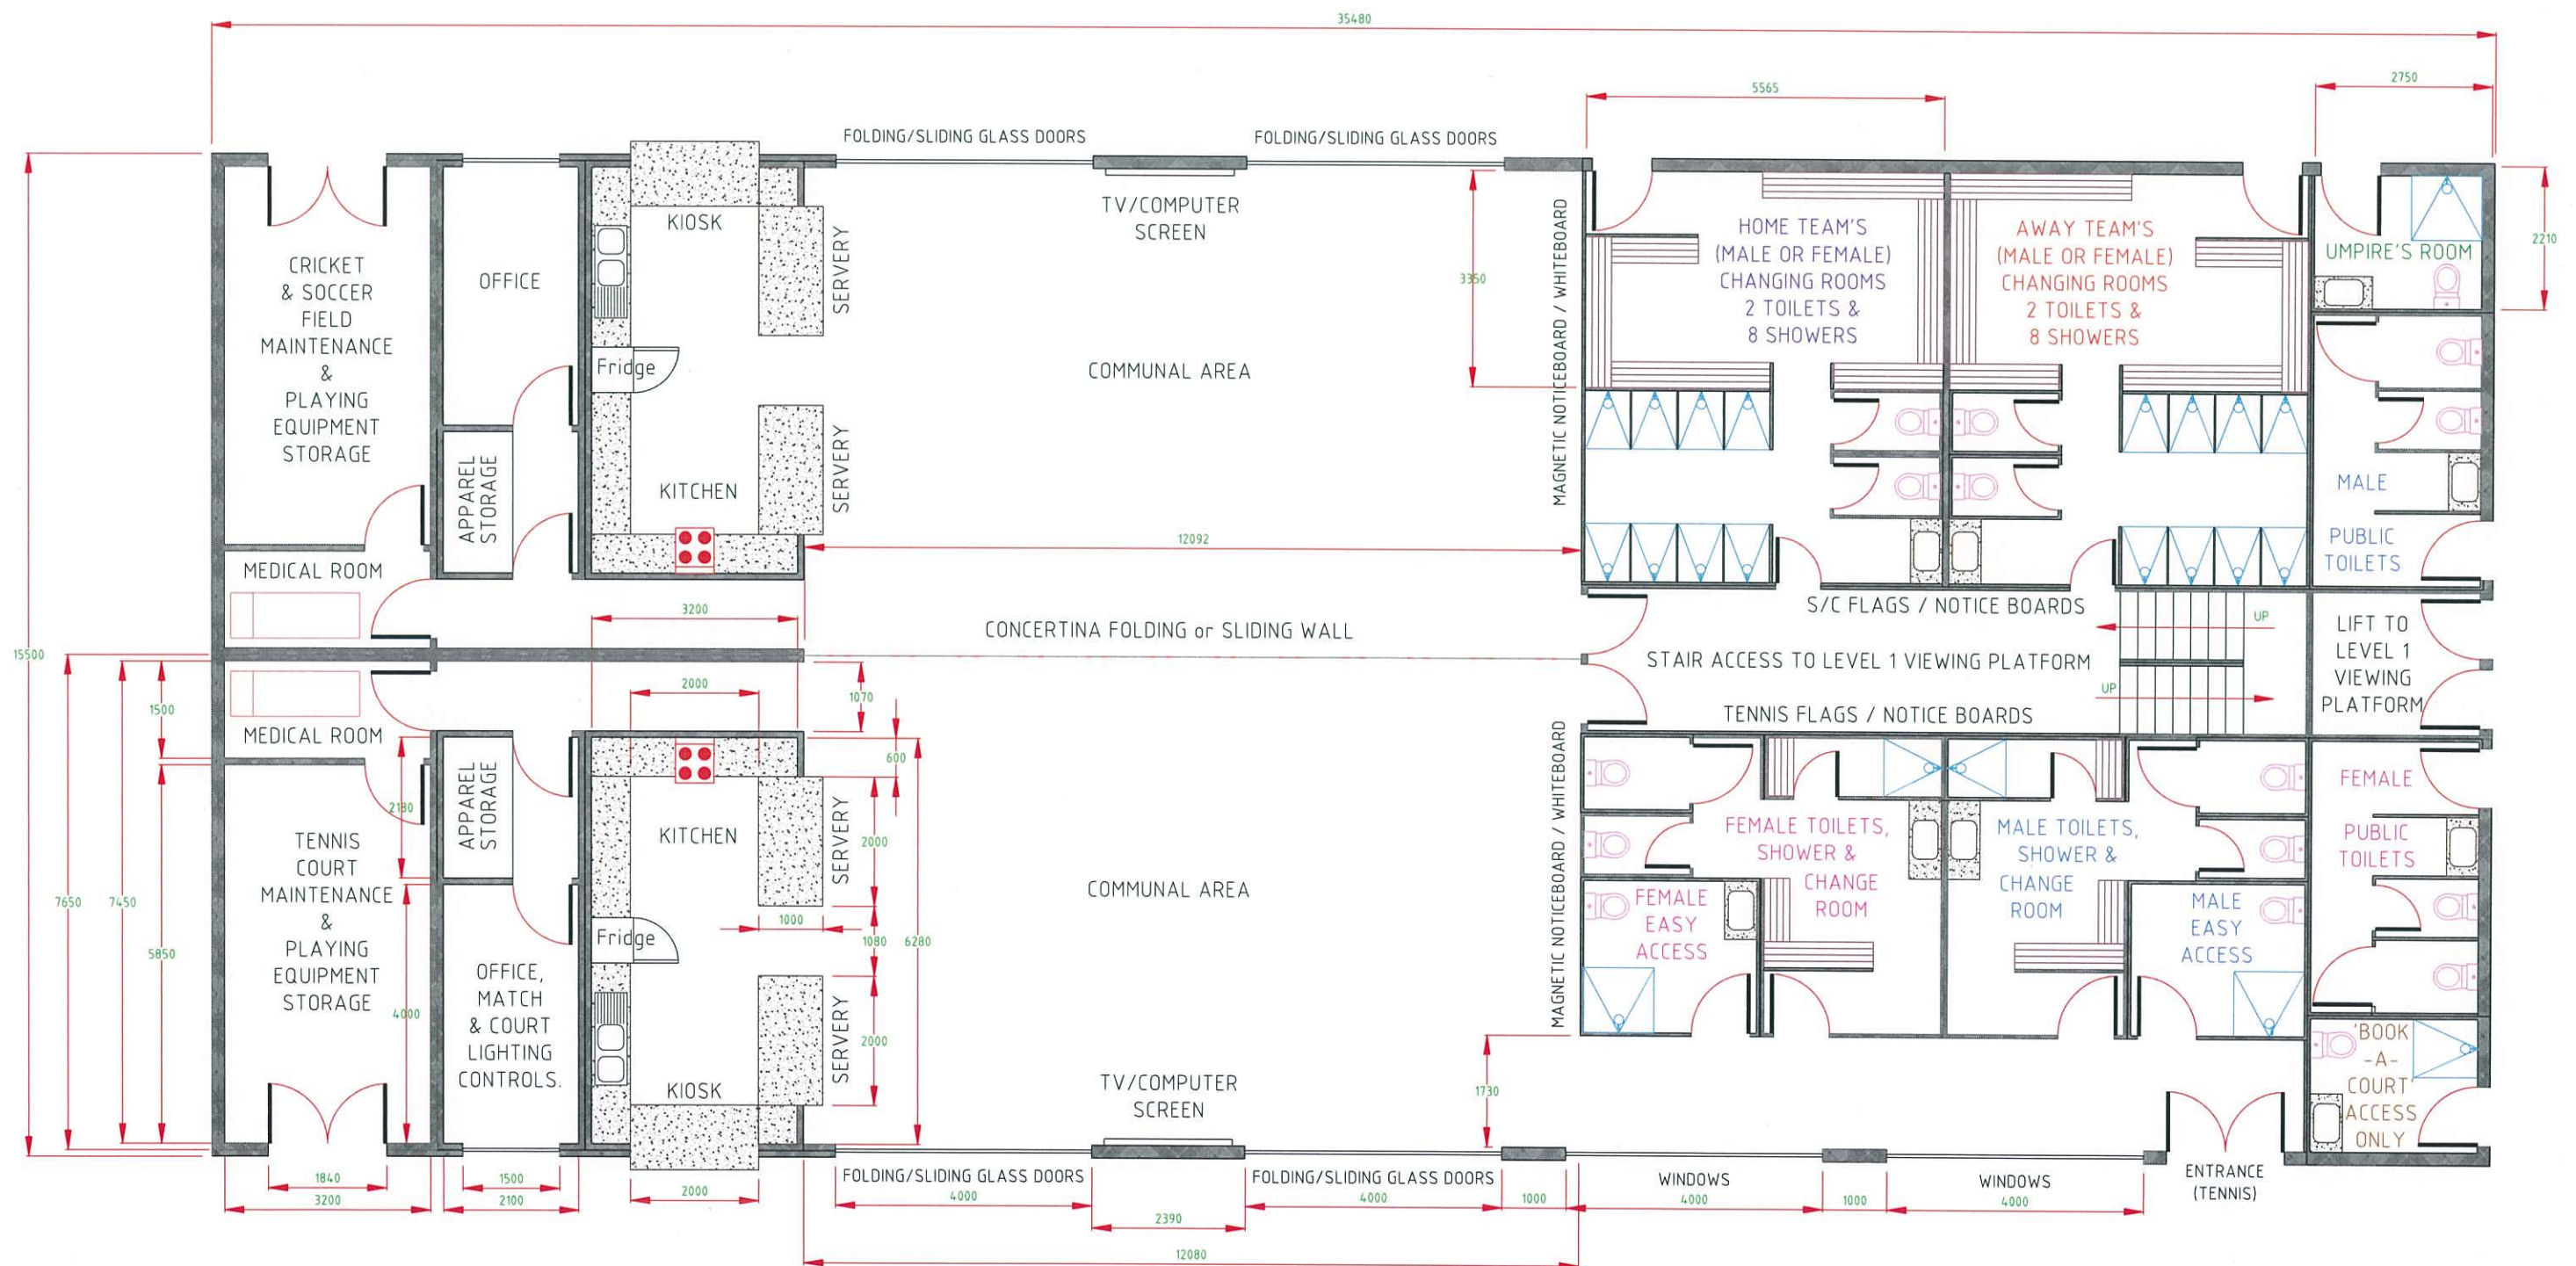

CALoola RESERVE SHARED PAVILION PROPOSAL LEVEL 1

158 SEAT VIEWING PLATFORM + OPEN AIR SOCIAL AREA
designed & drawn by Donald Smith - Oakleigh Tennis Club

24-10-2017

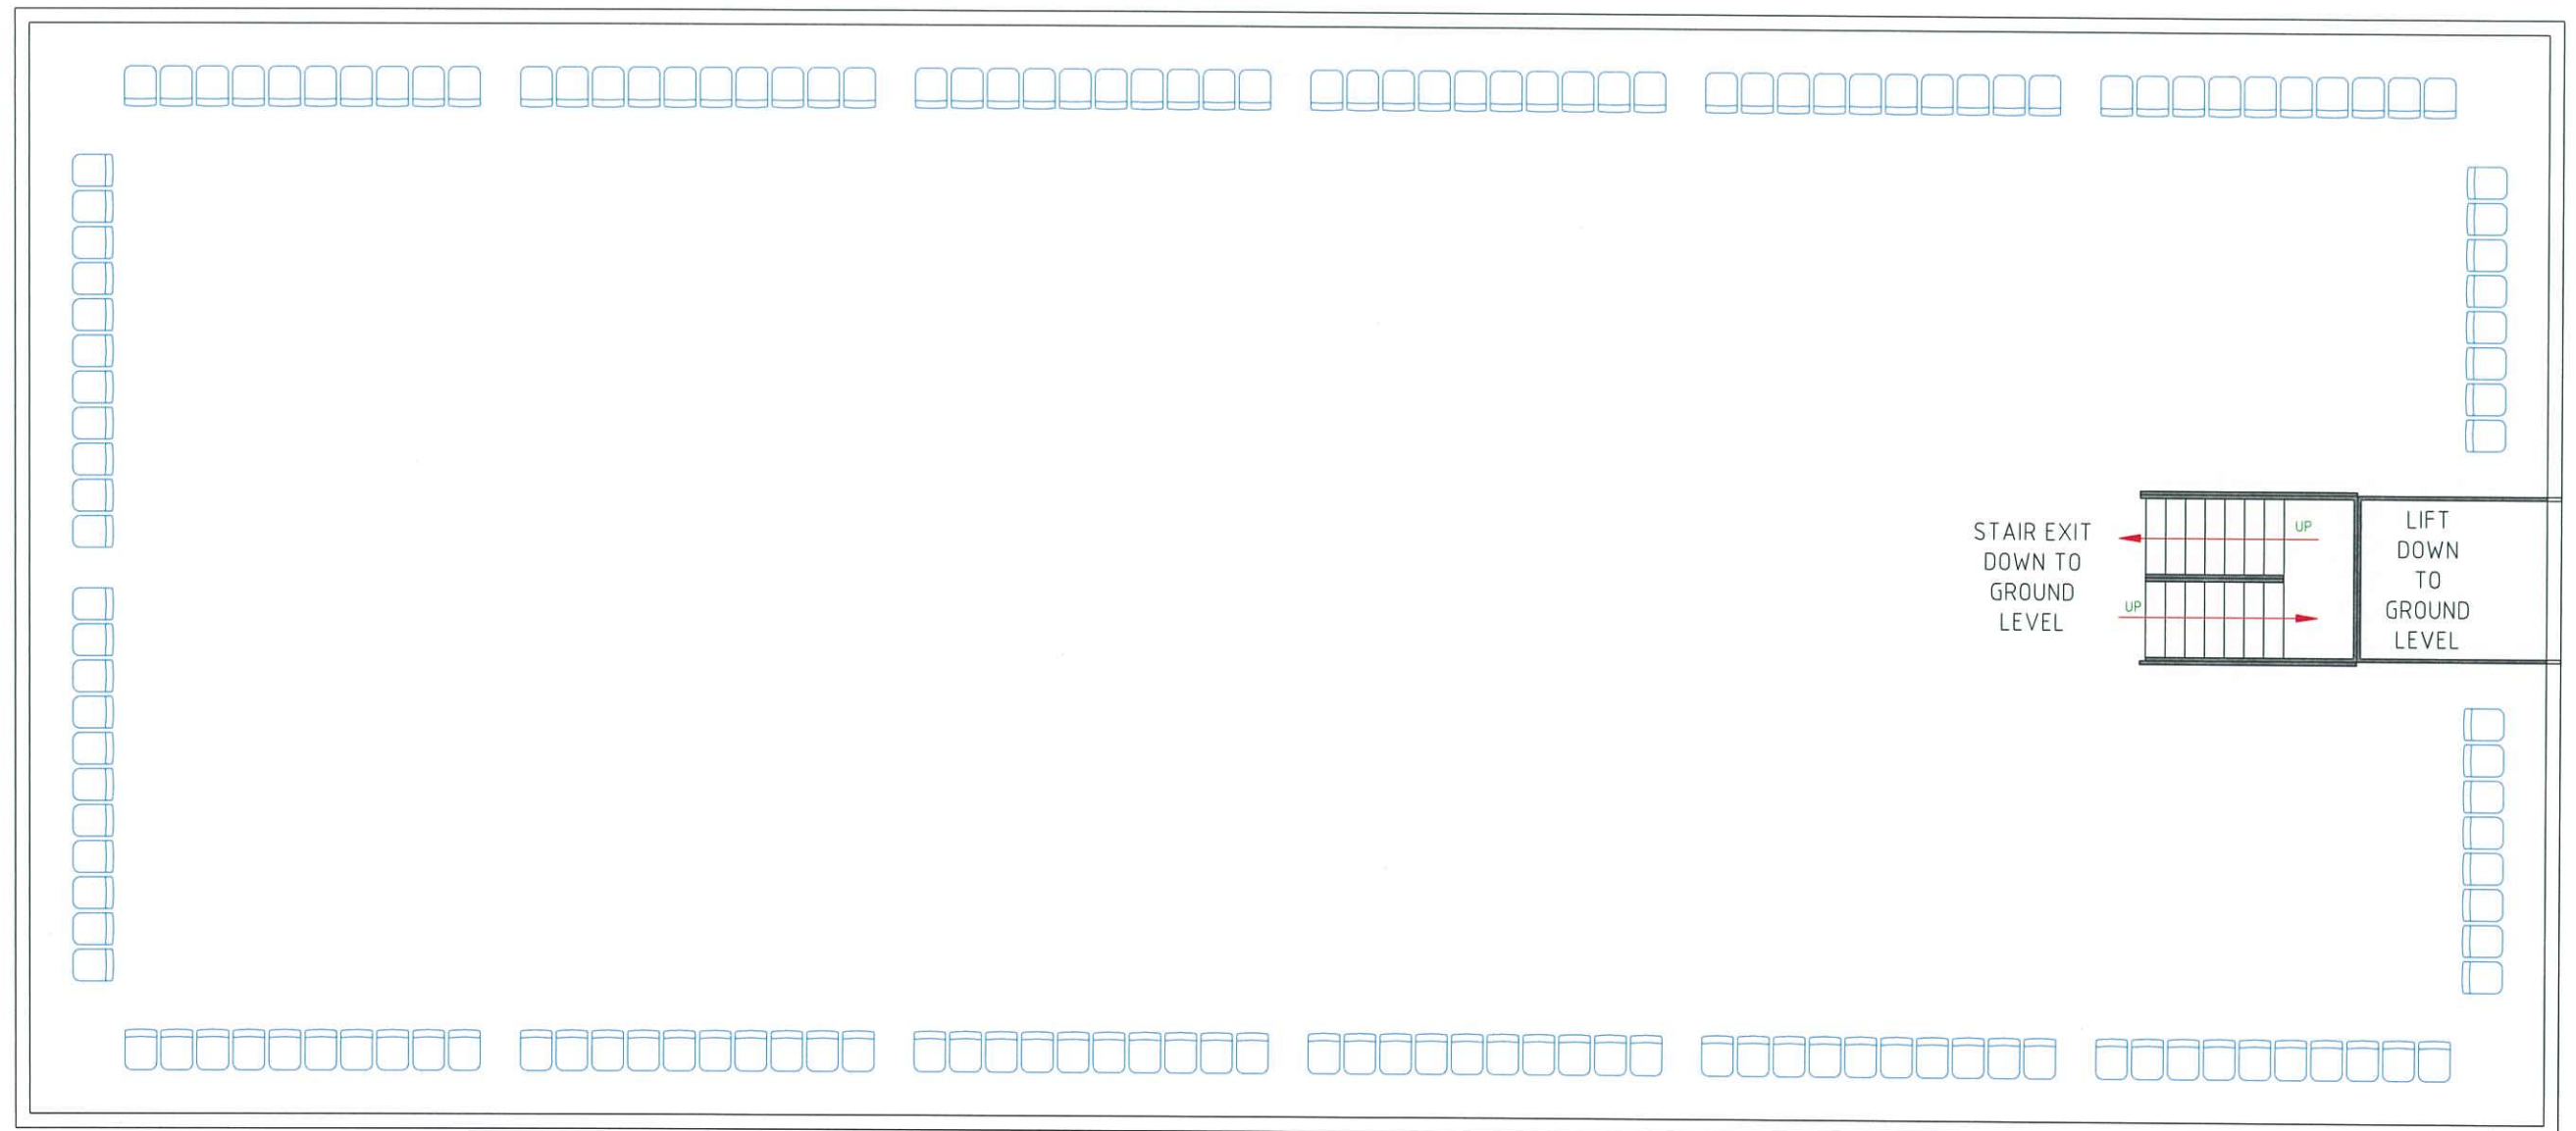

CALoola RESERVE SHARED PAVILION PROPOSAL
ROOF (SUN/RAIN COVER FOR VIEWING PLATFORM)

+ SOLAR PANEL INSTALLATION (196 Panels x 250W = 49kW)

+ WATER CATCHMENT AREA (35.48m x 15.5m = 549.94m²)

designed & drawn by Donald Smith - Oakleigh Tennis Club

24-10-2017

