



CITY OF LAUNCESTON: NEW LAUNCESTON TENNIS CENTRE CLUB HOUSE

Site Plan
Media Release - June 15th, 2021






CITY OF LAUNCESTON: NEW LAUNCESTON TENNIS CENTRE CLUB HOUSE

Elevations

Media Release - June 15th, 2021



01 SOUTH ELEVATION (STREET)
A02-00 1:100

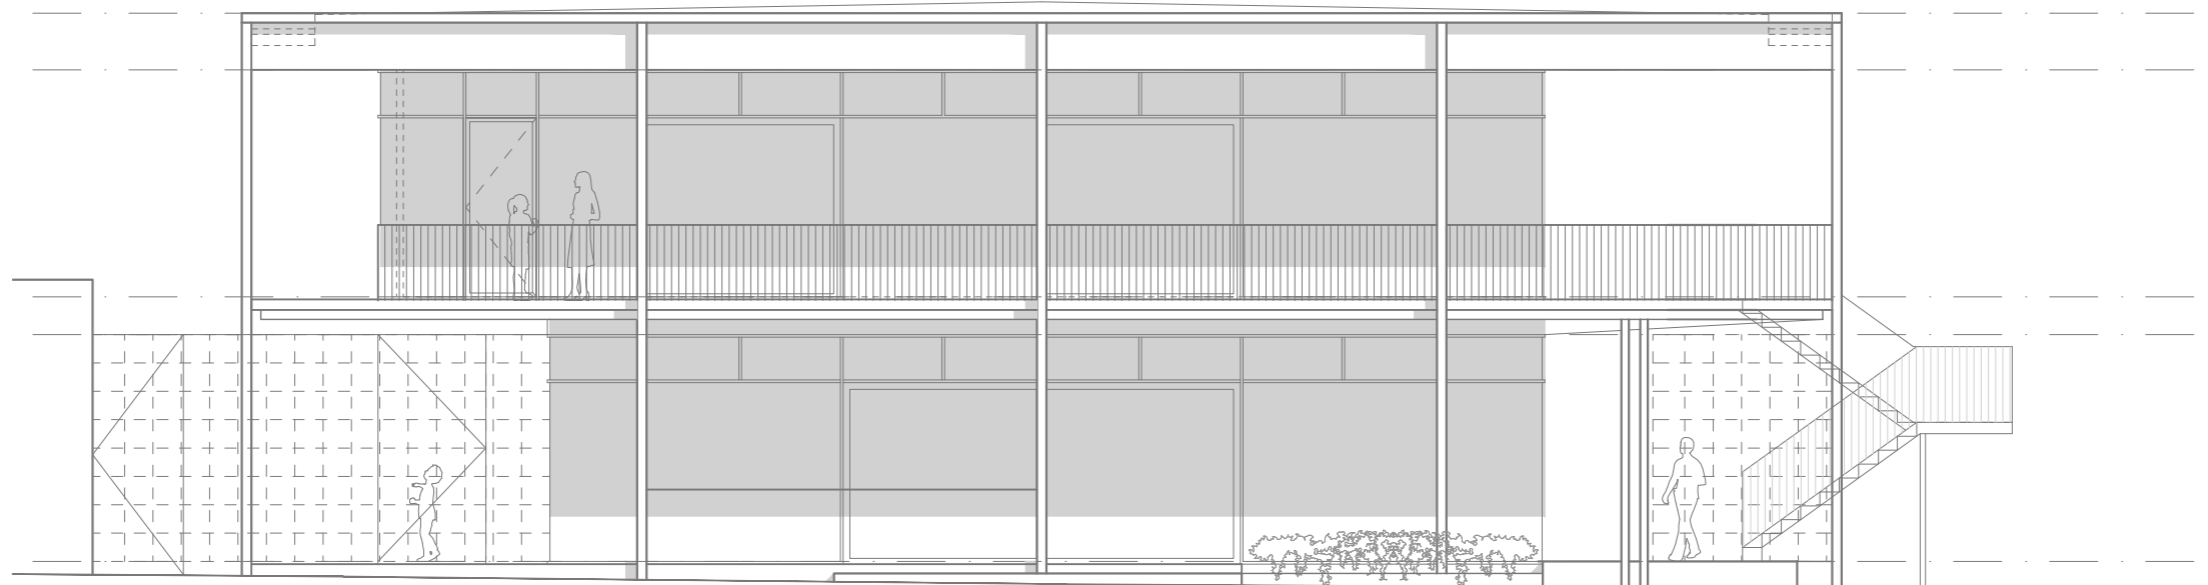

02 EAST ELEVATION
A02-00 1:100



CITY OF LAUNCESTON: NEW LAUNCESTON TENNIS CENTRE CLUB HOUSE

3D Image
Media Release - June 15th, 2021





CITY OF LAUNCESTON: NEW LAUNCESTON TENNIS CENTRE CLUB HOUSE

3D Image
Media Release - June 15th, 2021





CITY OF LAUNCESTON: NEW LAUNCESTON TENNIS CENTRE CLUB HOUSE

3D Image
Media Release - June 15th, 2021

